


MINIMUM NUMBER OF BAYS PERMITTED = 6  
 MAXIMUM NUMBER OF BAYS PERMITTED = 12  
 TEN BAYS SHOWN

- NOTES:
- 1) ANGLE OF PARKING MAY BE 30°, 45°(SHOWN), OR 60°.
  - 2) DIMENSIONS OF BAYS & CIRCULATION WIDTHS CAN BE AMENDED TO MEET THE STANDARDS FOR EACH.
  - 3) THE "SAWTOOTH" DESIGN FOR THE PARKING BAYS MAY BE CONSTRUCTED WITH STRAIGHT CURB, BUT WHEEL STOPS WILL BE REQUIRED.
  - 4) THE PARKING SURFACE MAY BE CONSTRUCTED TO COUNTY SPECIFICATIONS IN EITHER ASPHALT OR CONCRETE.

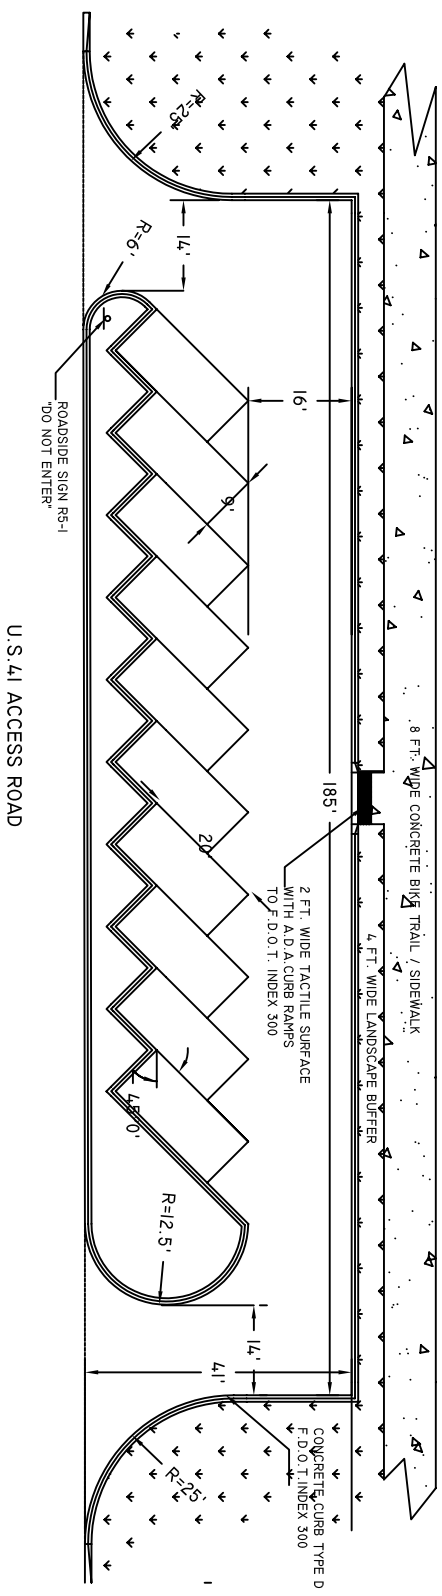

**CHARLOTTE COUNTY PUBLIC WORKS**

DEPARTMENT  
 7000 FLORIDA STREET  
 PUNTA GORDA, FL 33950  
 (941) 575-3600

**U.S. 41 CORRIDOR BEAUTIFICATION**  
 PARKING CONFIGURATION 'A'

DATE: NOV. 2003      DRAWN BY: IAN DACK      SHEET: 1 OF 3      SCALE: 1" = 20'

REVISIONS	
REVISION DATE 12/19/03	DIMENSIONS REVISED PER T.O.K.
NOTES ADDED	I.D.

CONCRETE CURB TYPE D  
 F.D.O.T. INDEX 300