


**MINIMUM NUMBER OF BAYS PERMITTED = 6**  
**MAXIMUM NUMBER OF BAYS PERMITTED = 12**  
**NINE BAYS SHOWN**

- NOTES:
- 1) WHILE THERE MAY EXIST SITUATIONS WHERE 30° ANGLED PARKING MAY BE MORE APPROPRIATE THAN 45°, 60° OR 90° CONFIGURATIONS ARE NOT TO BE USED IN THIS LAYOUT.
  - 2) THE "SAWTOOTH" DESIGN FOR THE PARKING BAYS MAY BE CONSTRUCTED WITH STRAIGHT CURB, BUT WHEEL STOPS WILL BE REQUIRED.
  - 3) THE PARKING SURFACE SHALL BE CONSTRUCTED TO CHARLOTTE COUNTY SPECIFICATIONS IN ASPHALT.

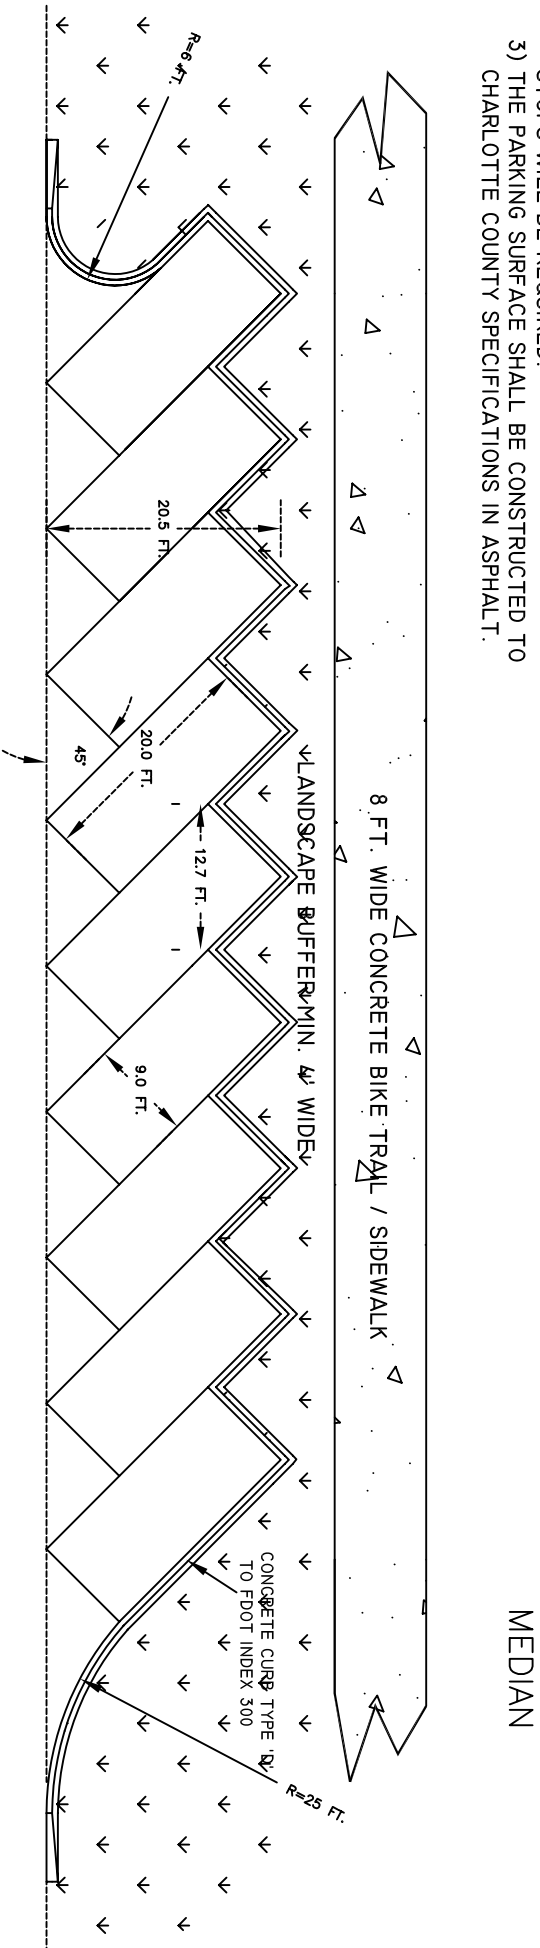

U.S. 41 ACCESS ROAD

REVISIONS	
REVISION DATE 12/19/03	NOTES ADDED I.D.

--	--