


MINIMUM NUMBER OF BAYS PERMITTED = 6
 MAXIMUM NUMBER OF BAYS PERMITTED = 10
 TEN BAYS SHOWN

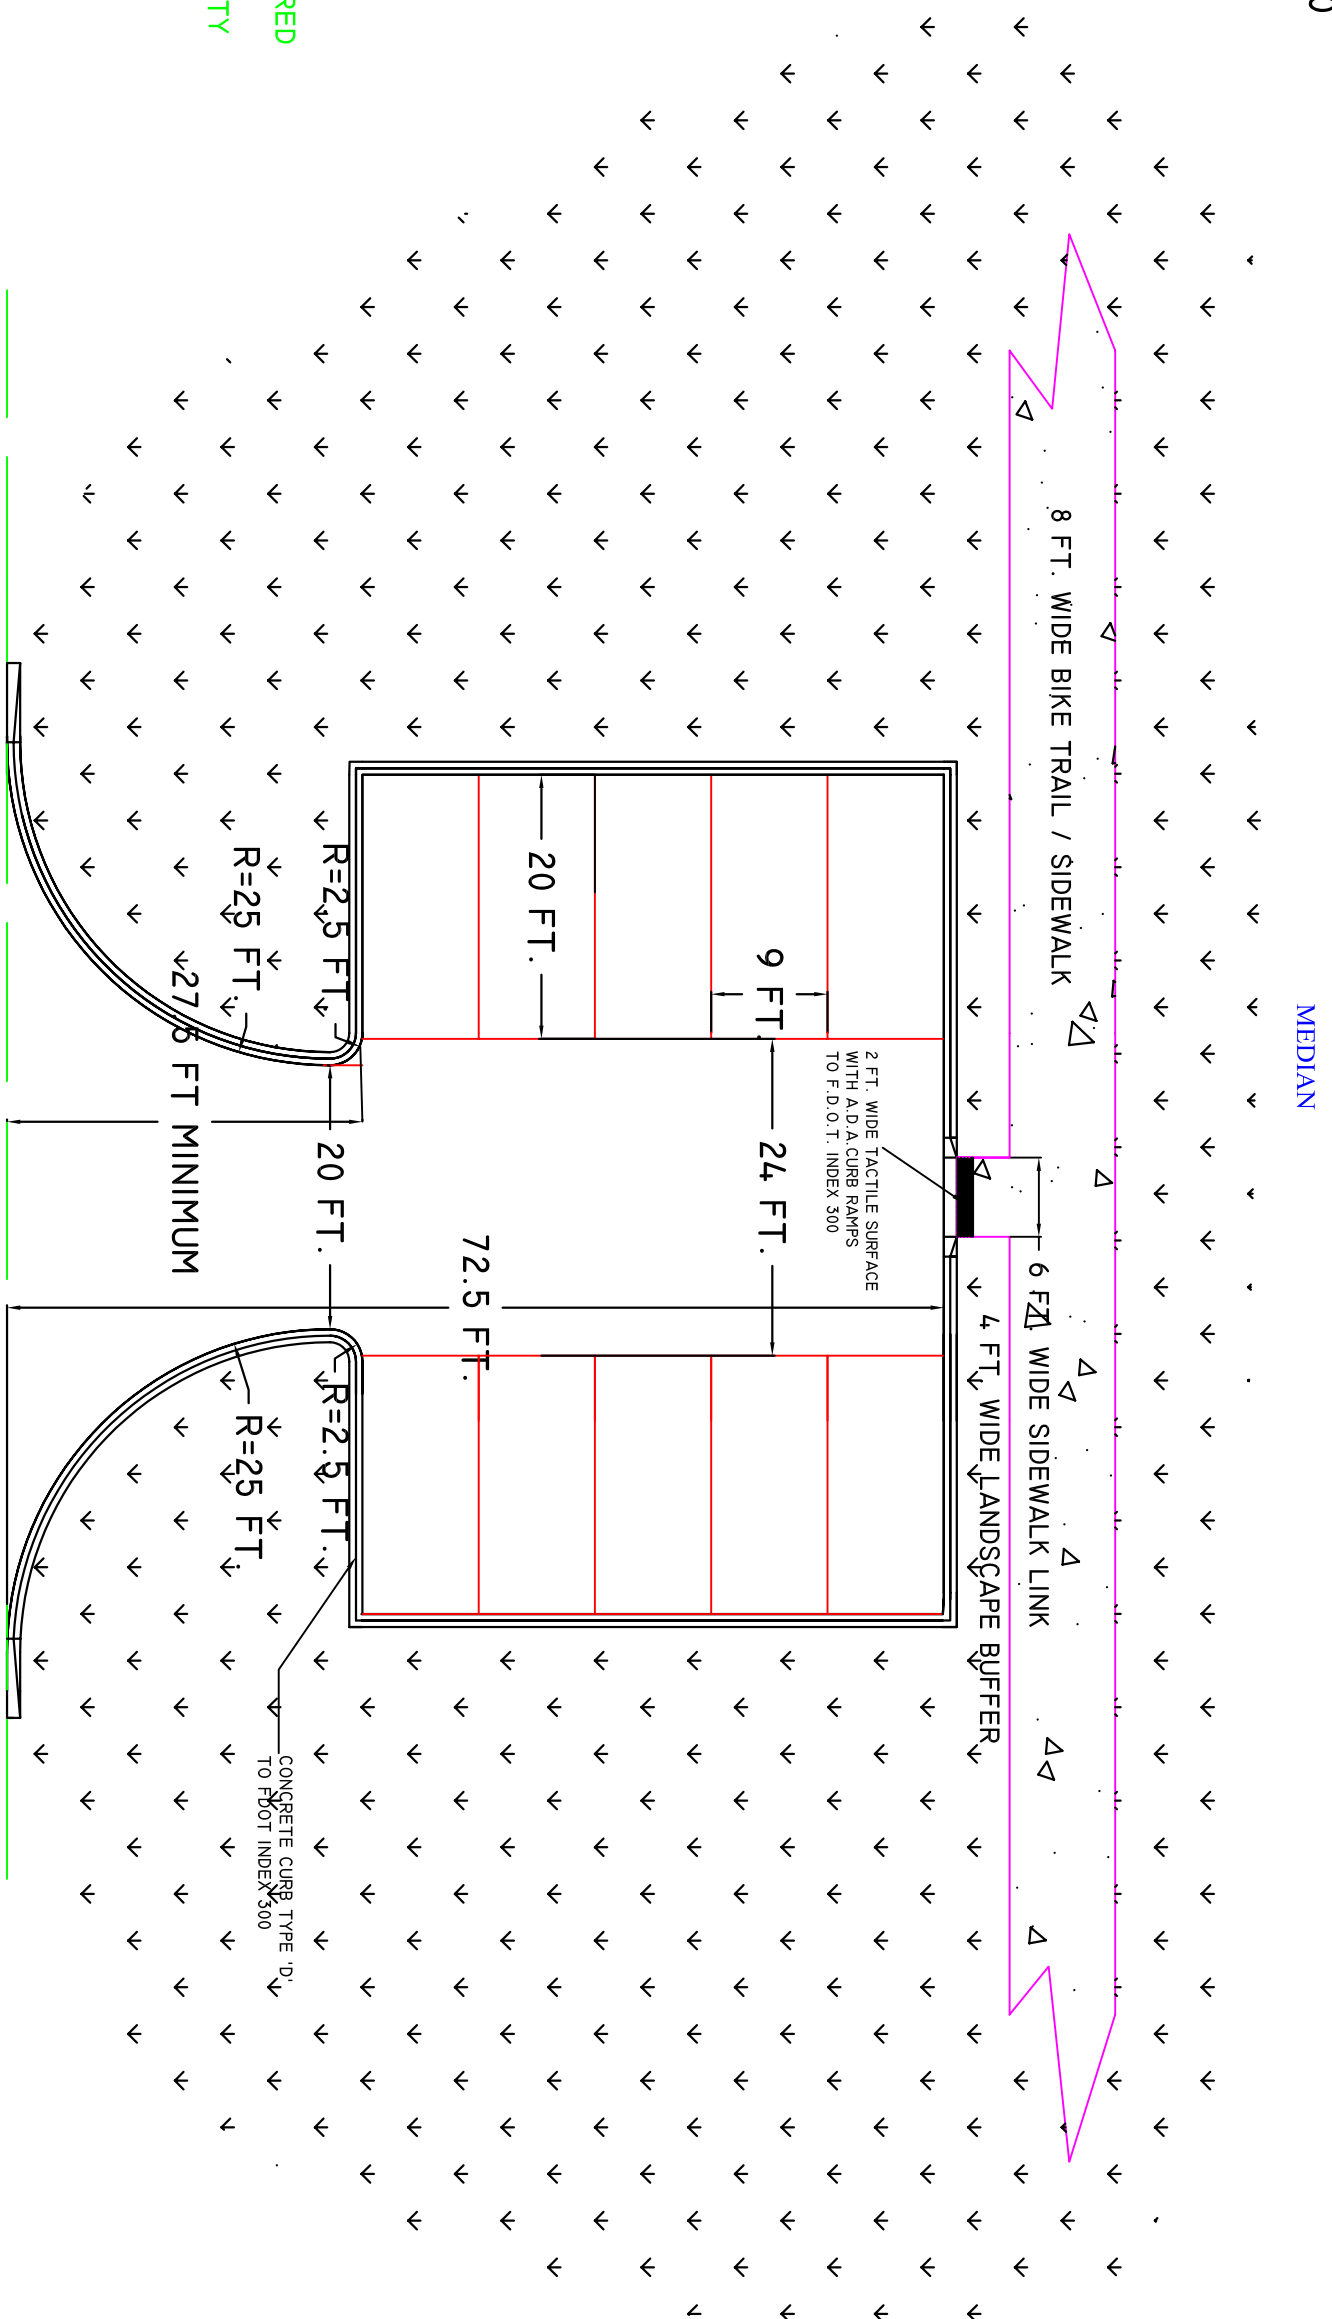

- NOTES:
- 1) A 6 FT. WIDE SIDEWALK CONNECTION BETWEEN THE PARKING POD AND ADJACENT BIKE TRAIL / SIDEWALK MAY BE REQUIRED.
 - 2) A STORMWATER MANAGEMENT FACILITY WILL BE REQUIRED WITH THE CONSTRUCTION OF THE PARKING POD.
 - 3) THE PARKING SURFACE MAY BE CONSTRUCTED TO COUNTY SPECIFICATIONS IN EITHER ASPHALT OR CONCRETE.

U.S. 41 ACCESS ROAD