



PERSPECTIVE VIEW


A CONDOMINIUM TOWER PROJECT  
FORT MYERS, FLORIDA



PERSPECTIVE VIEW  
A CONDOMINIUM TOWER PROJECT  
FORT MYERS, FLORIDA



11-22-2004

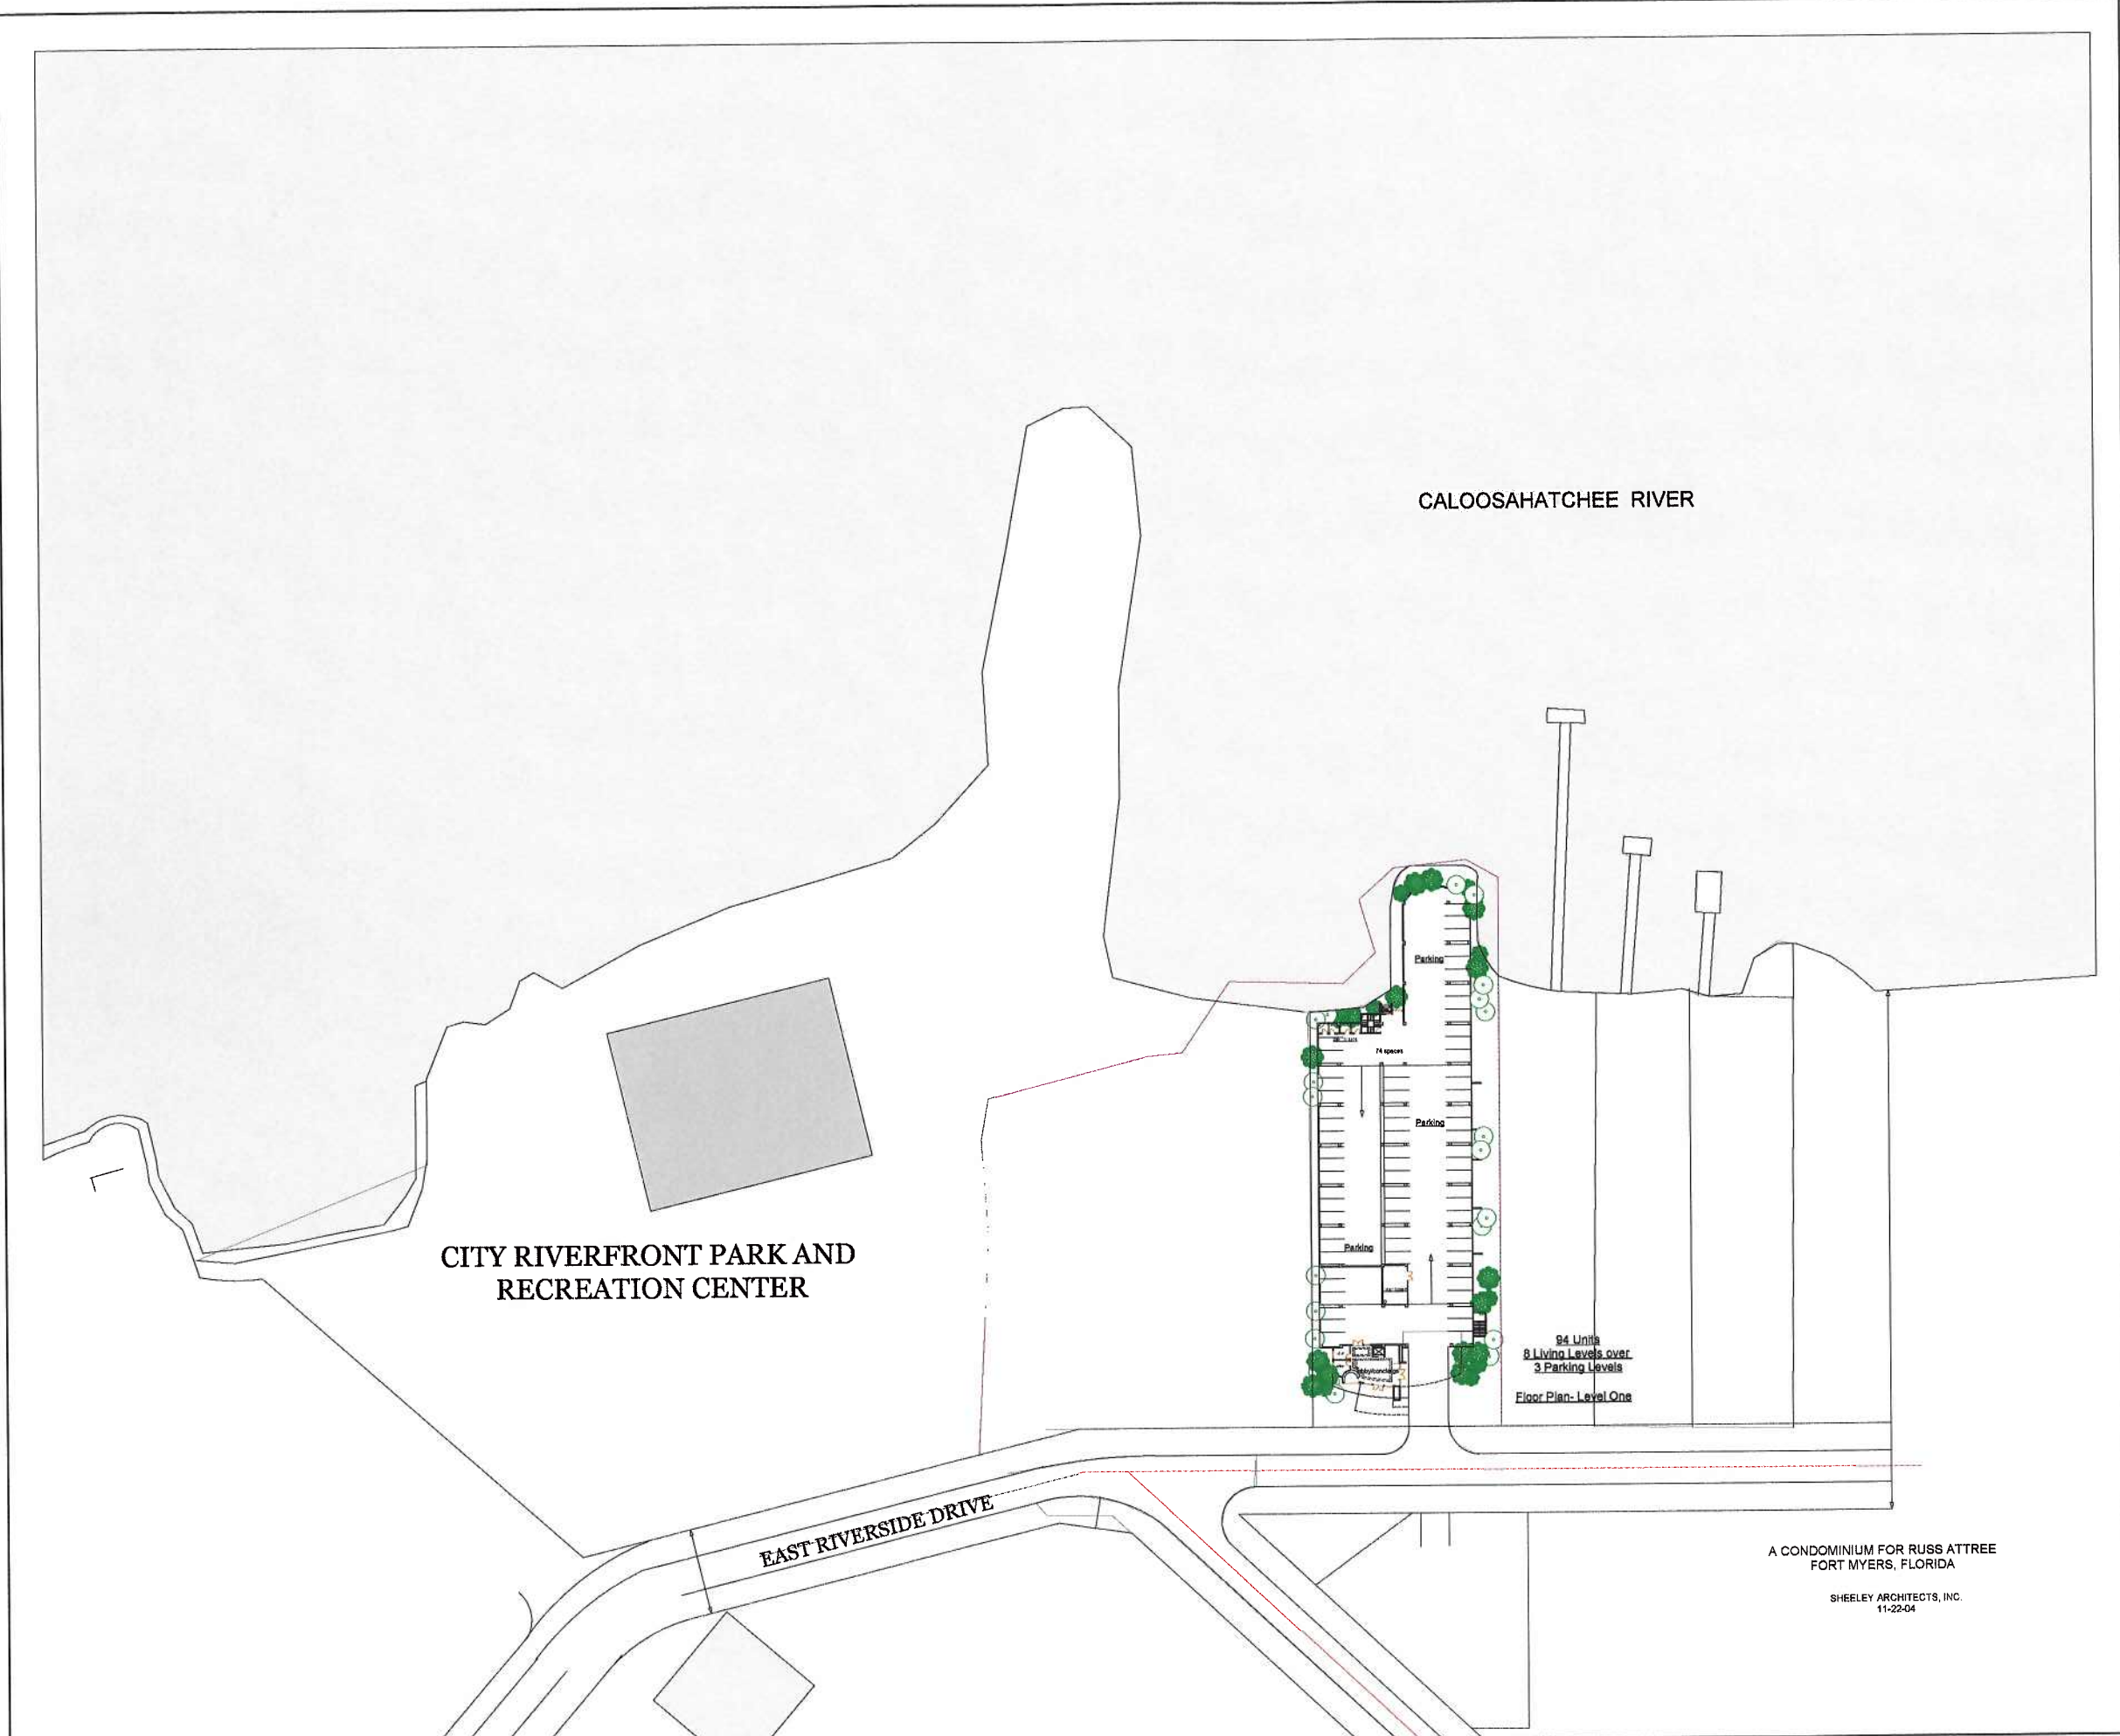

CALOOSAHATCHEE RIVER



CITY RIVERFRONT PARK AND RECREATION CENTER

EAST RIVERSIDE DRIVE

94 Units  
8 Living Levels over  
3 Parking Levels  
Floor Plan- Level One

A CONDOMINIUM FOR RUSS ATTREE  
FORT MYERS, FLORIDA

SHEELEY ARCHITECTS, INC.  
11-22-04

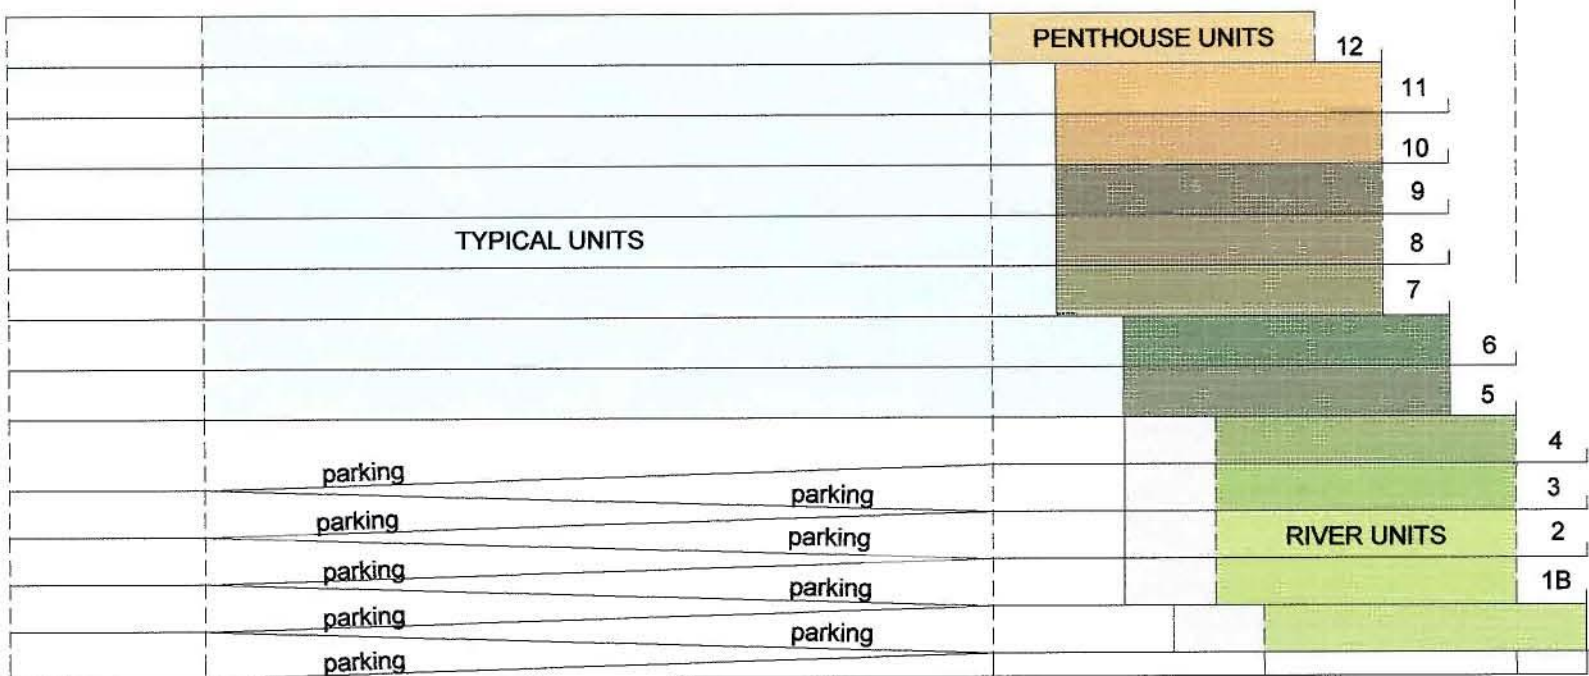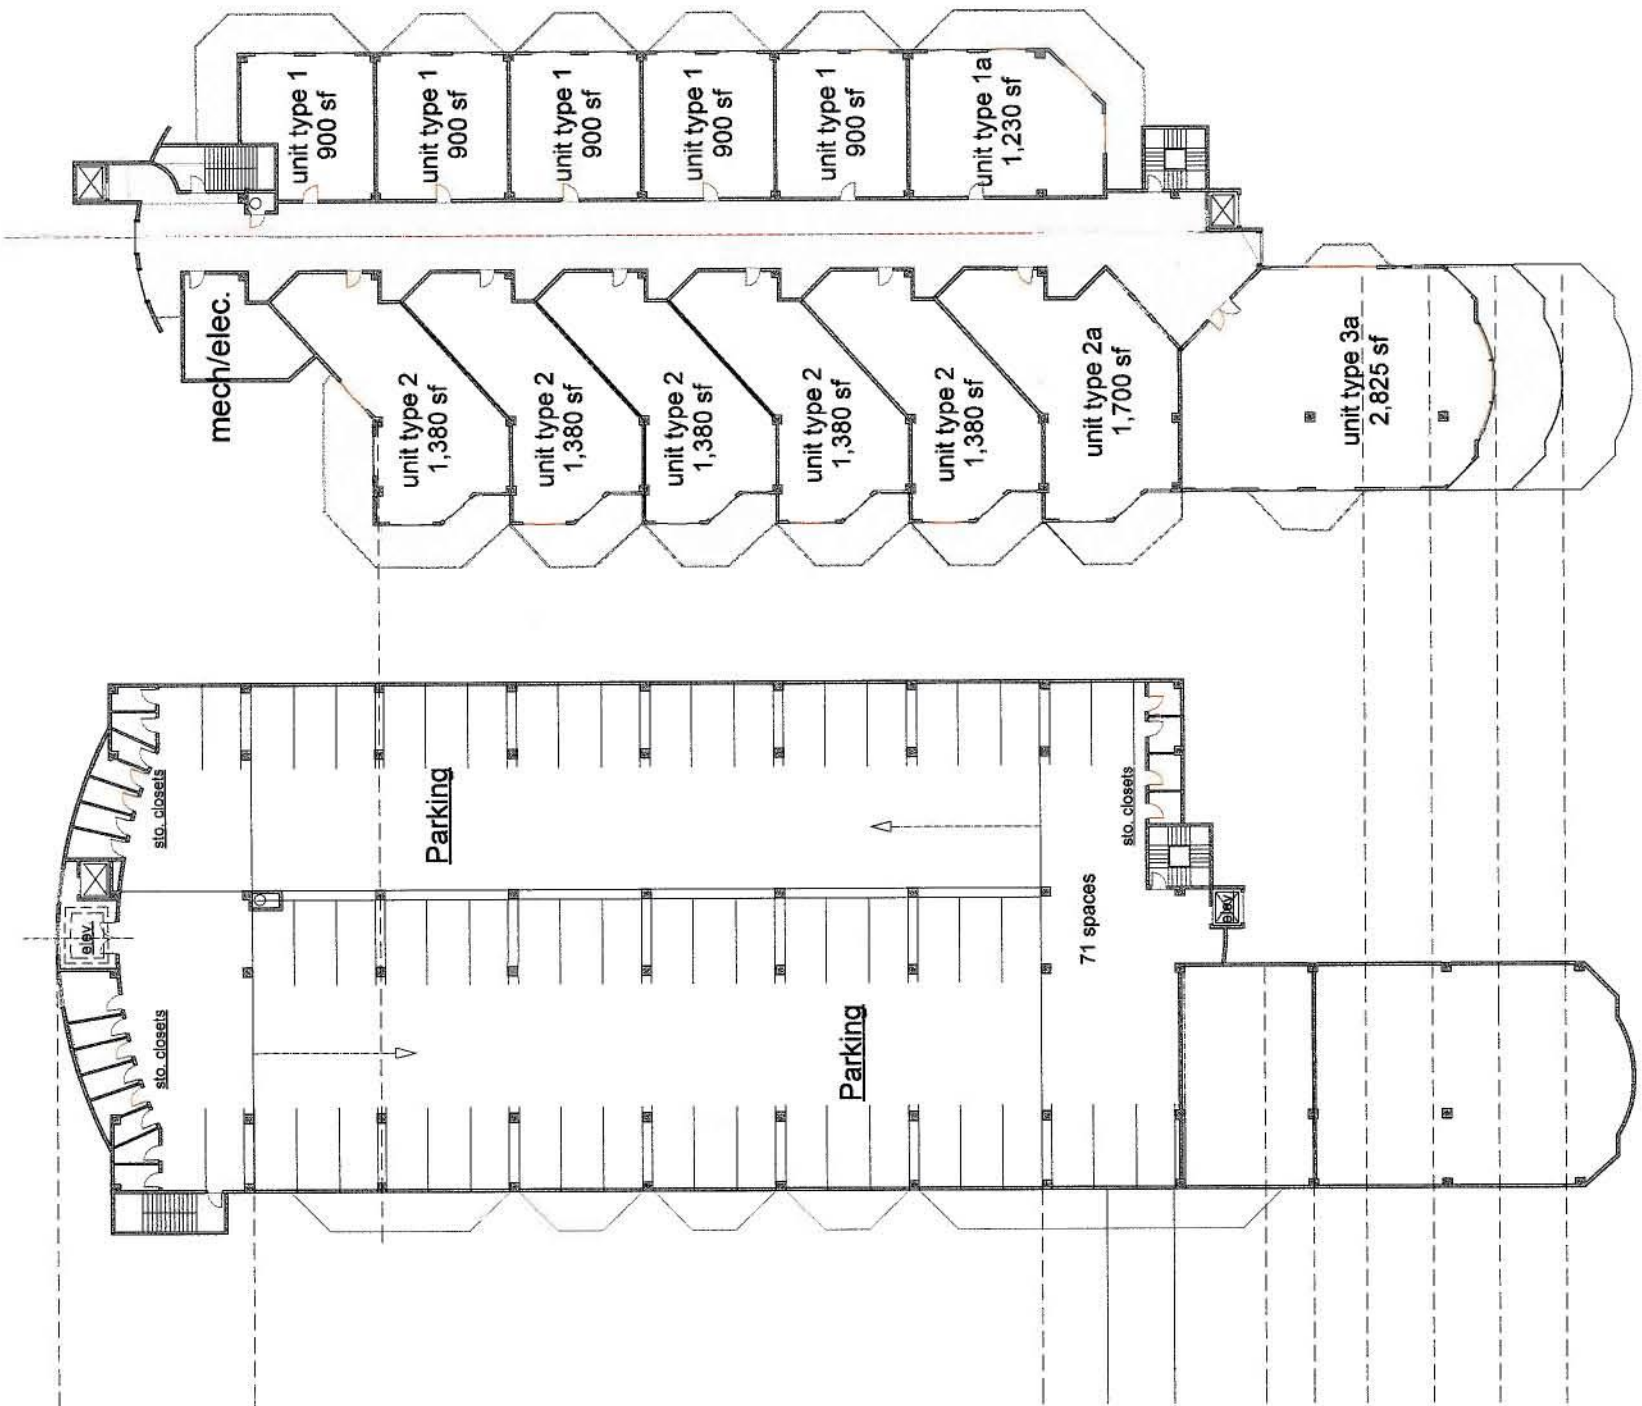


1A


**Diagrammatic Building Section**




91 Units  
8 Living Levels over  
4-1/2 Parking Levels  
Floor Plan- Level One

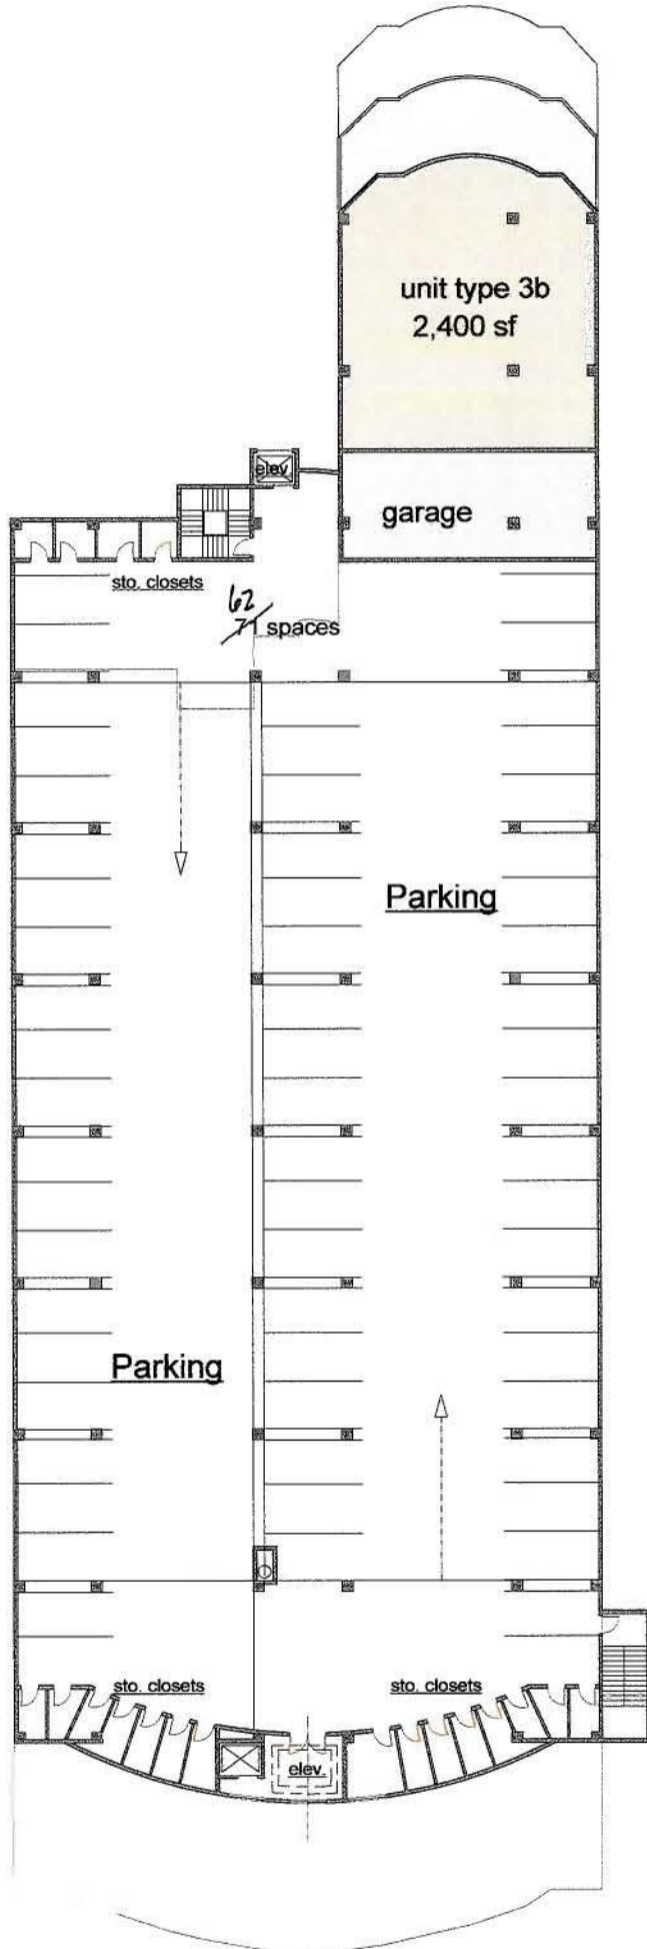

Floor Plan- Level One B thru Four

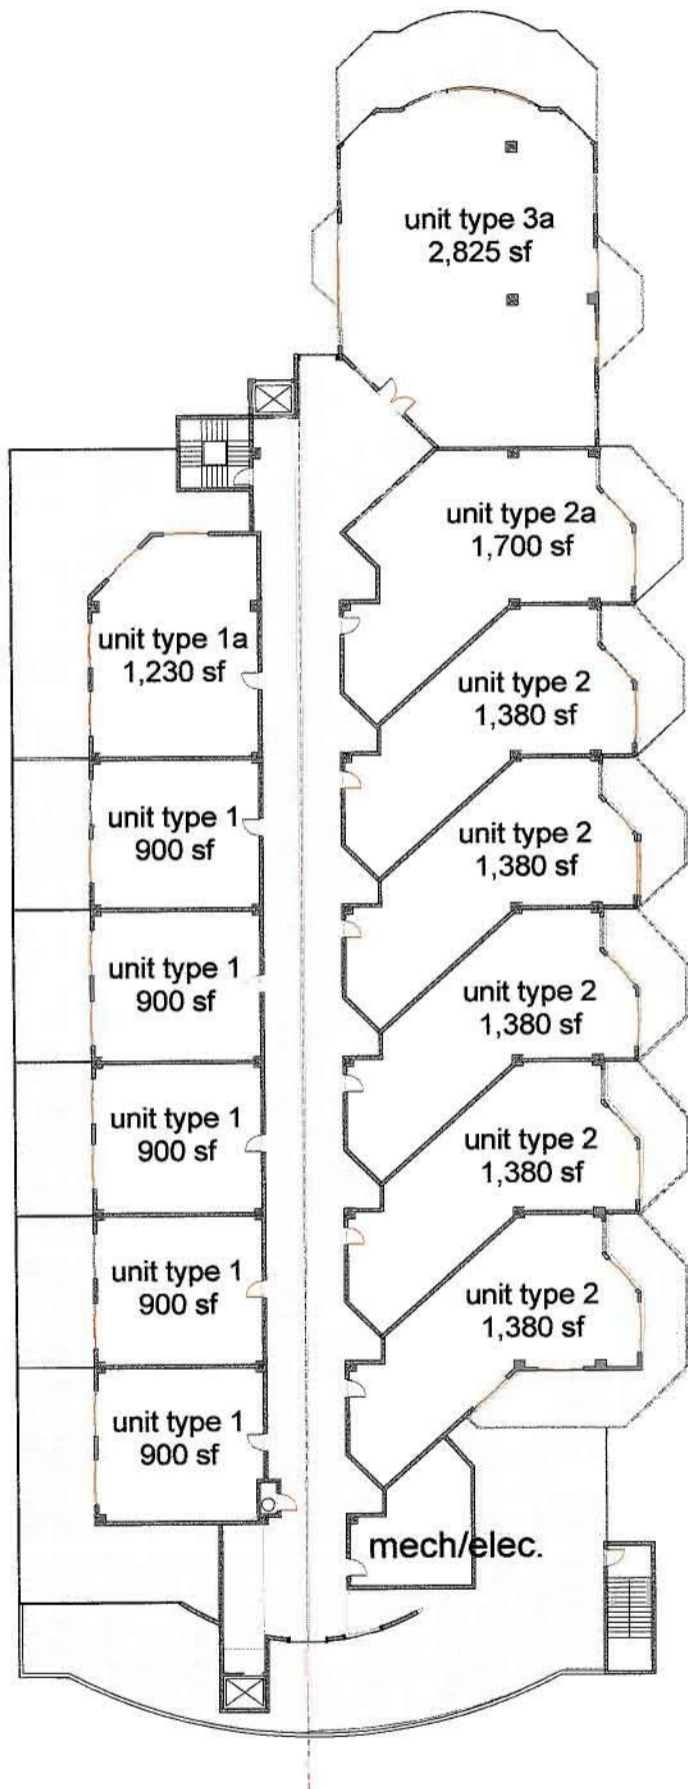


Floor Plan- Level Five

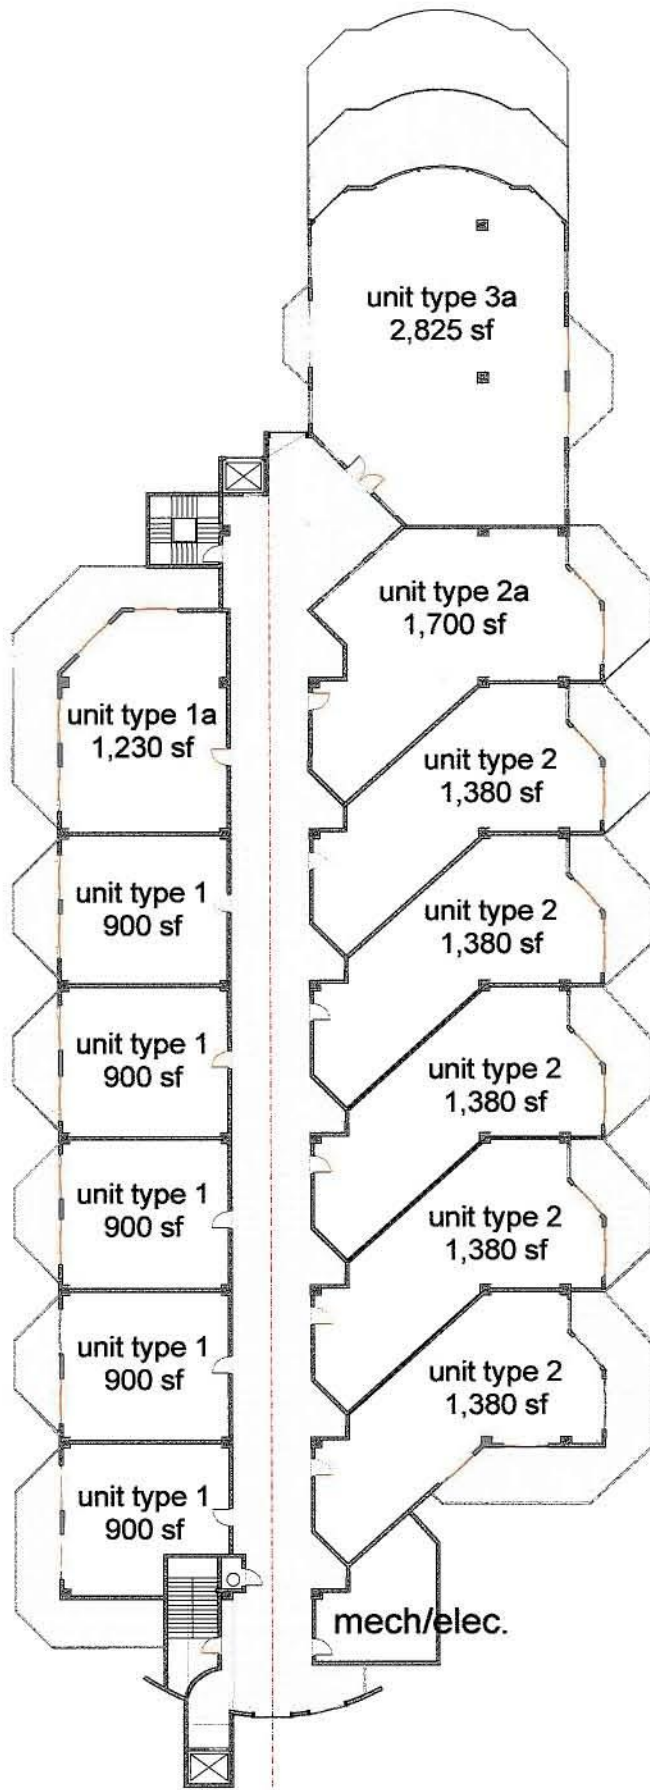

Floor Plan- Level Six


Thirteen Units per Floor



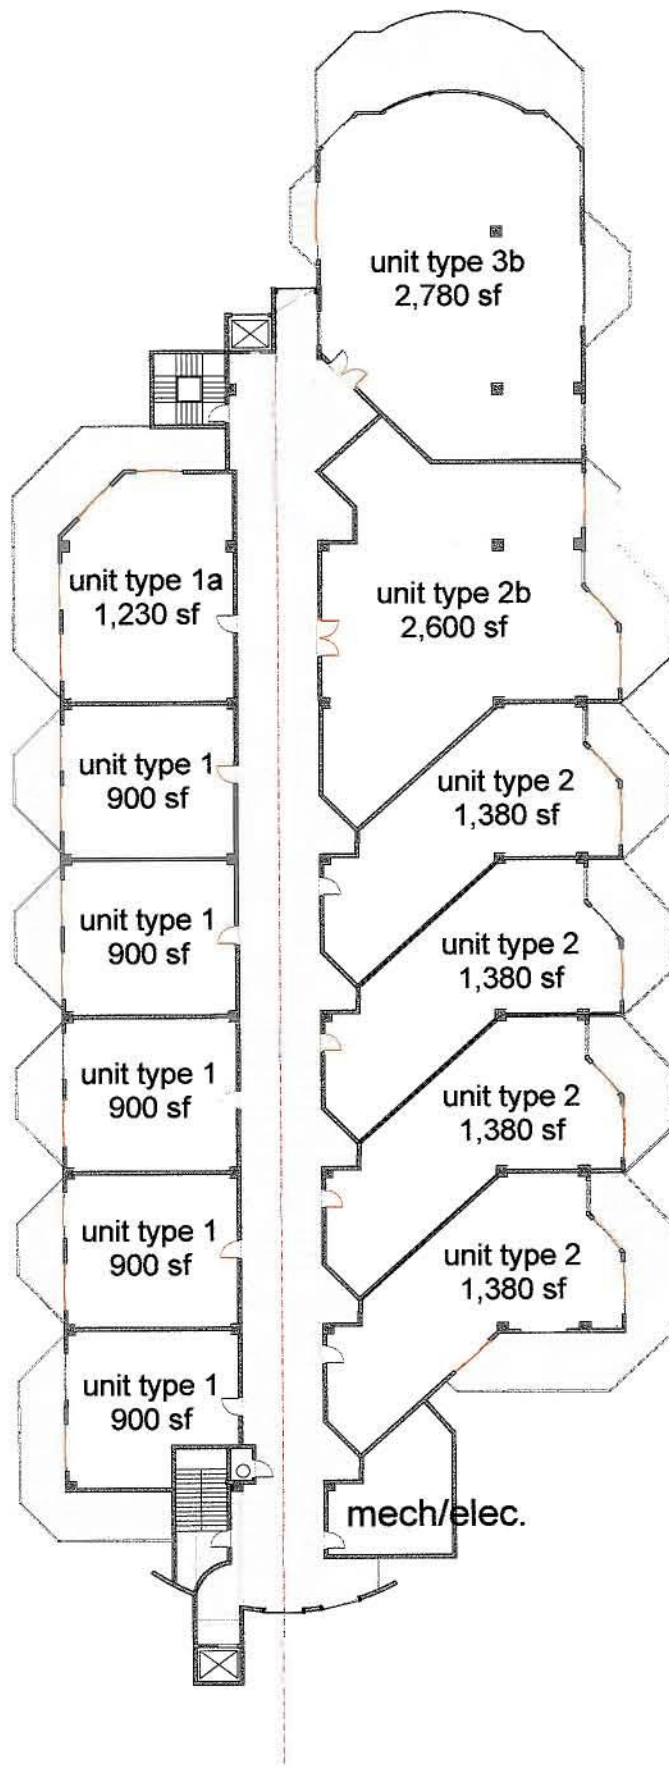


Floor Plan- Level  
Seven thru Ten

Twelve Units per Floor

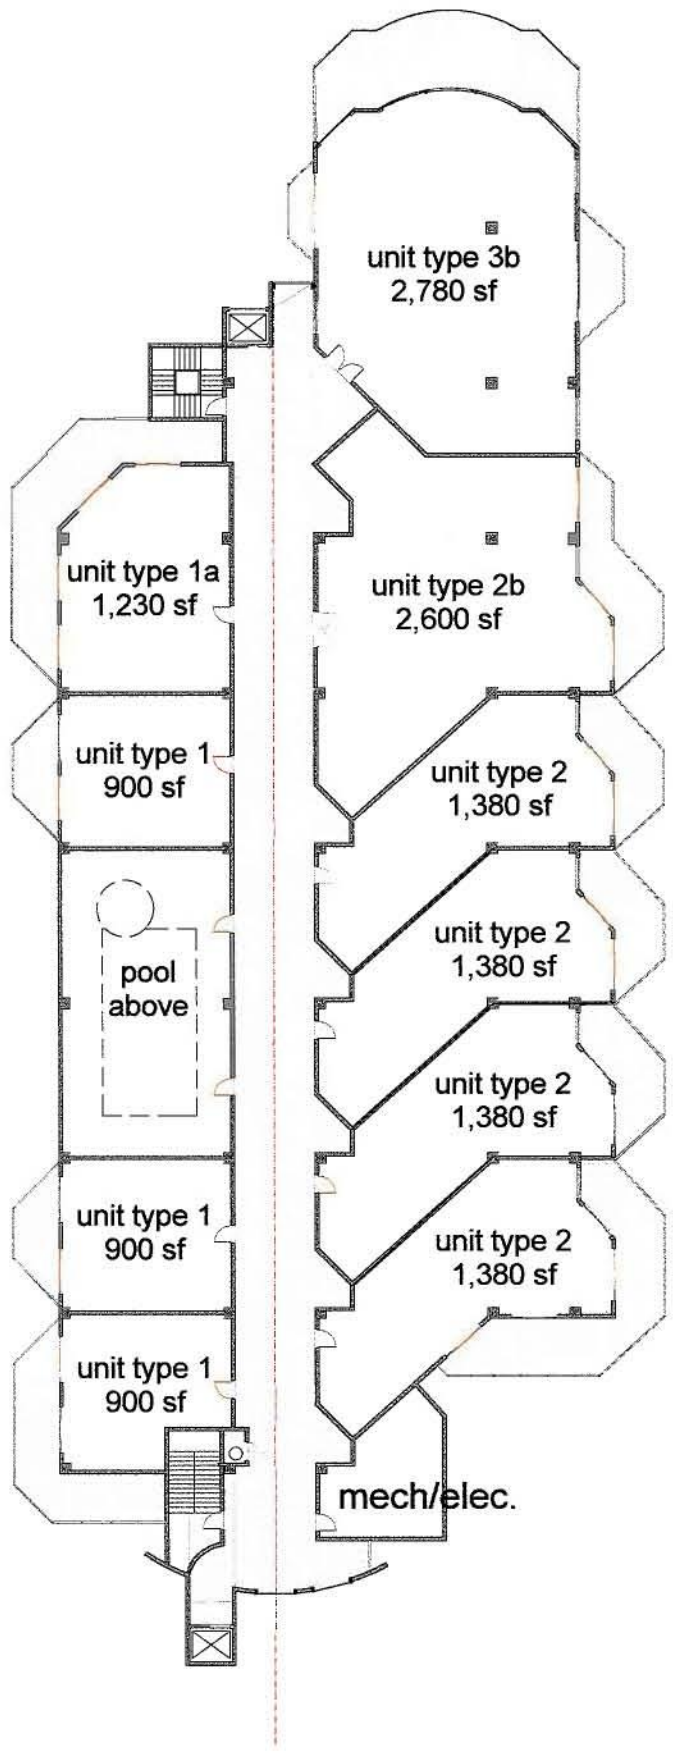

Floor Plan-  
Level Eleven

Ten Units per Floor

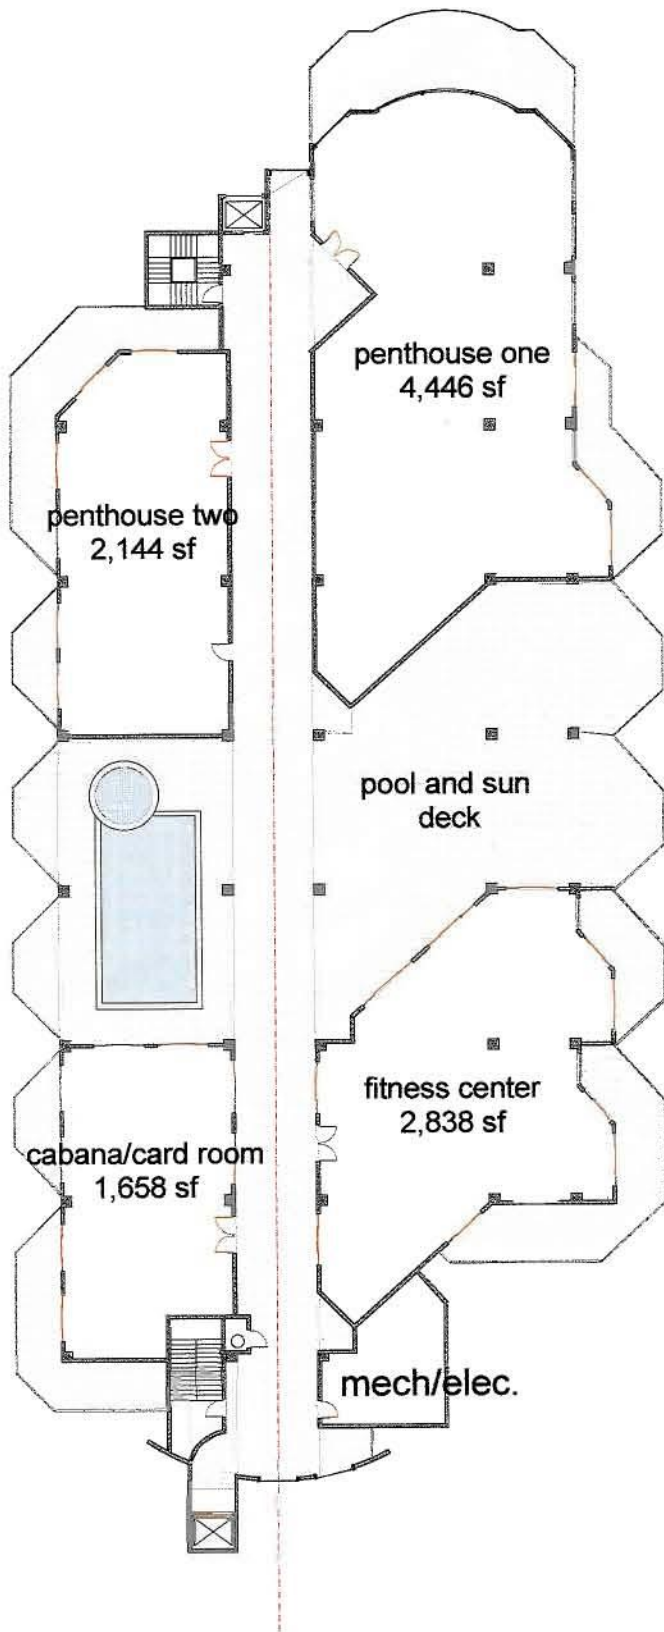

Floor Plan - Level  
Twelve

Two Units